


FRONT ELEVATION SCALE : 1:100

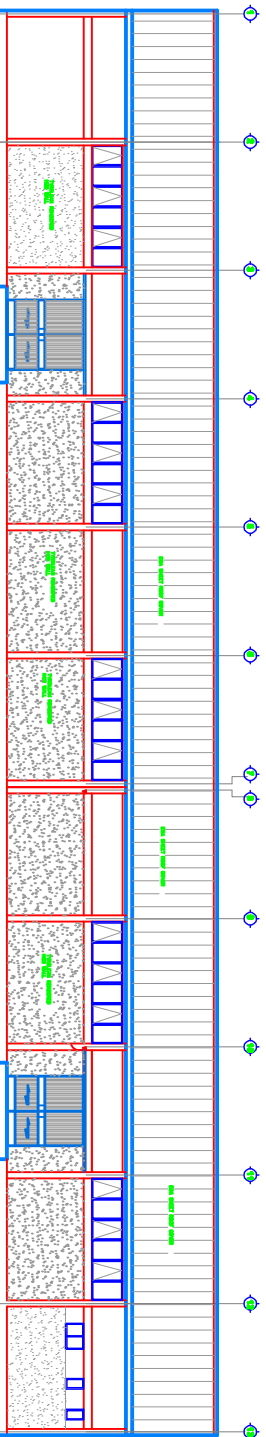

Project	AA, INFASLIK LAFTO SUB CITY
Location	KEBELE 01, LEBU AREA
Job Title	STONE BLOCK OFFICE
Client	AFRICA UNION COMMISSION
Scale	1:100
Author	ARR
Check	ARR
Drawn	ARR
Date	1/1/2024