


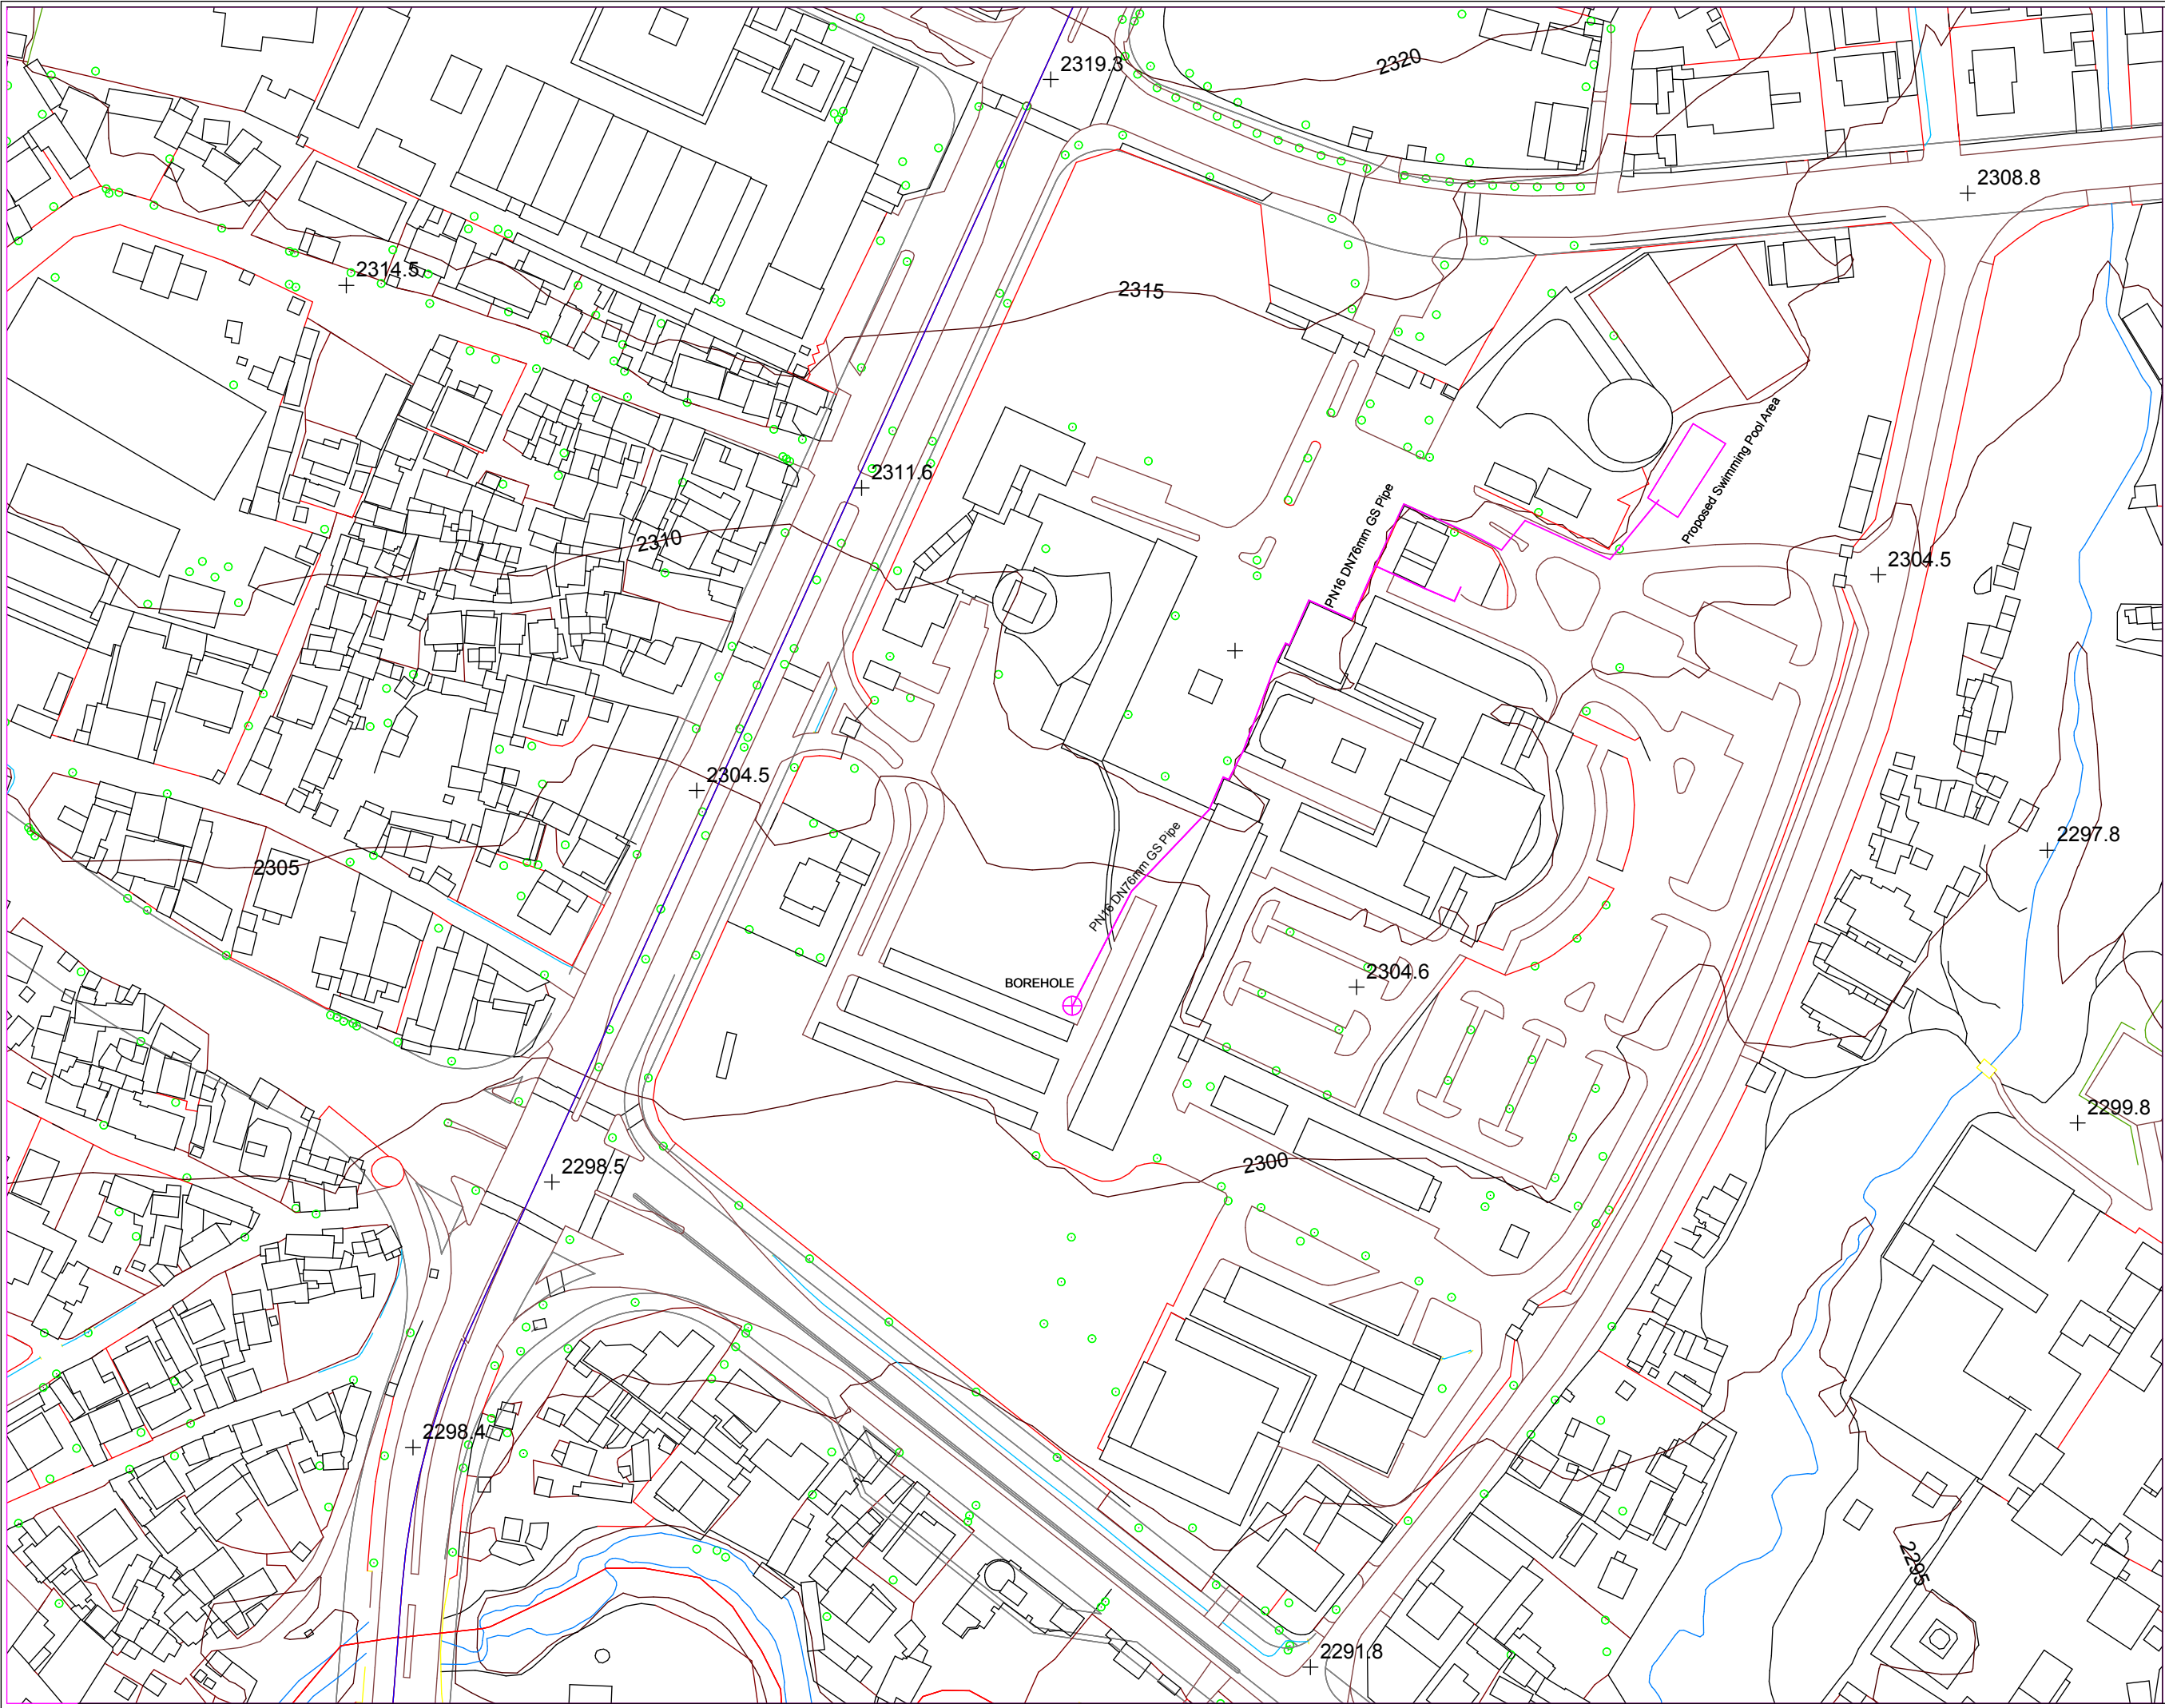

No.	Revision	Date	Sign.
Project:		AUC WATER SUPPLY PROJECT	
Location:		ADDIS ABABA	
Project No.:			
Owner:		AFRICAN UNION COMMISSION (AUC)	
Drawn by			
Designed by			
Approved by			
Checked by			
Drawing Title:		Borehole and Proposed Transmission and Expansion Lines Layout	
Scale			
Date		June 2010	
Drawing No		AUC-DEV-03	