

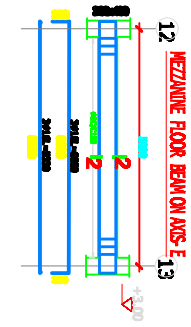
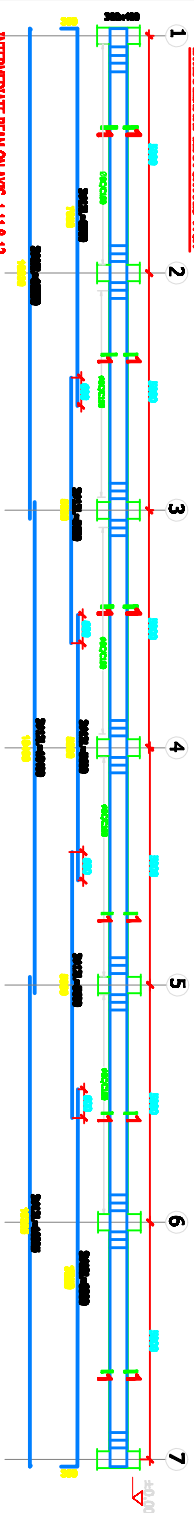




INTERMEDIATE BEAM ON AXES A&F

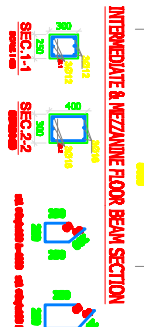



MEZZANINE FLOOR BEAM ON AXES A,B&D

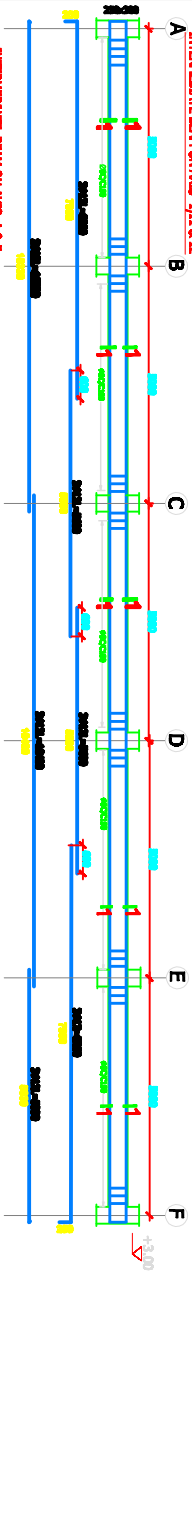



TOP TIE BEAM ON AXES A&F

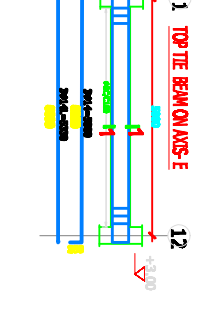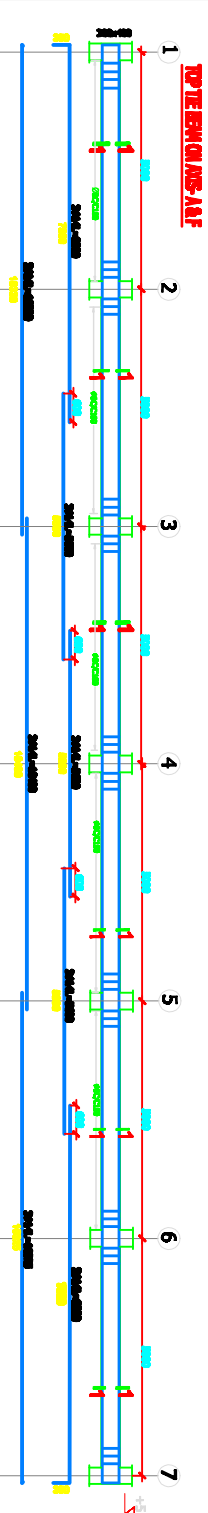

TOP TIE BEAM ON AXES L,11 & 12

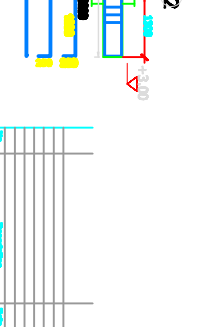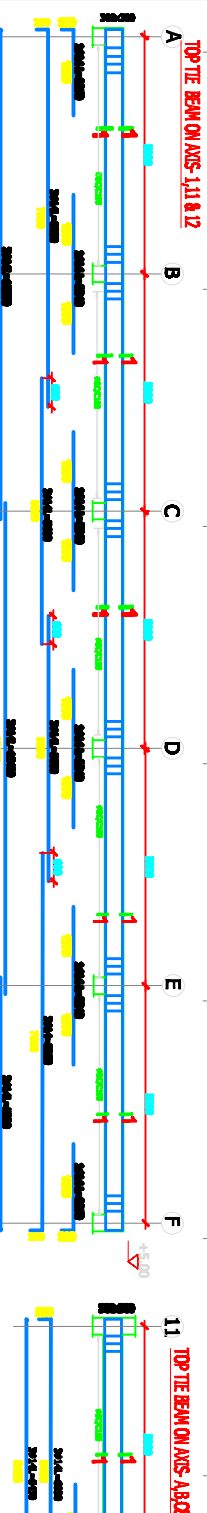

TOP TIE BEAM ON AXES A&F

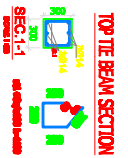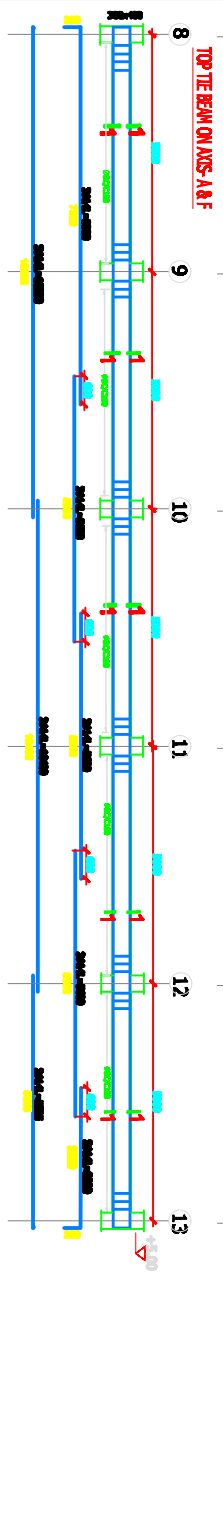

Project	Commercial, Offices
Location	A.A. NINWEK LAYTO SUB CITY KORBEI QU. LEJJI AVENUE ADDIS ABABA, ETHIOPIA
Client	AFRICA LEBON CONSTRUCTION
Contract	Structural, Services
Scale	1:100
Drawn By	ST
Checked By	4/5