


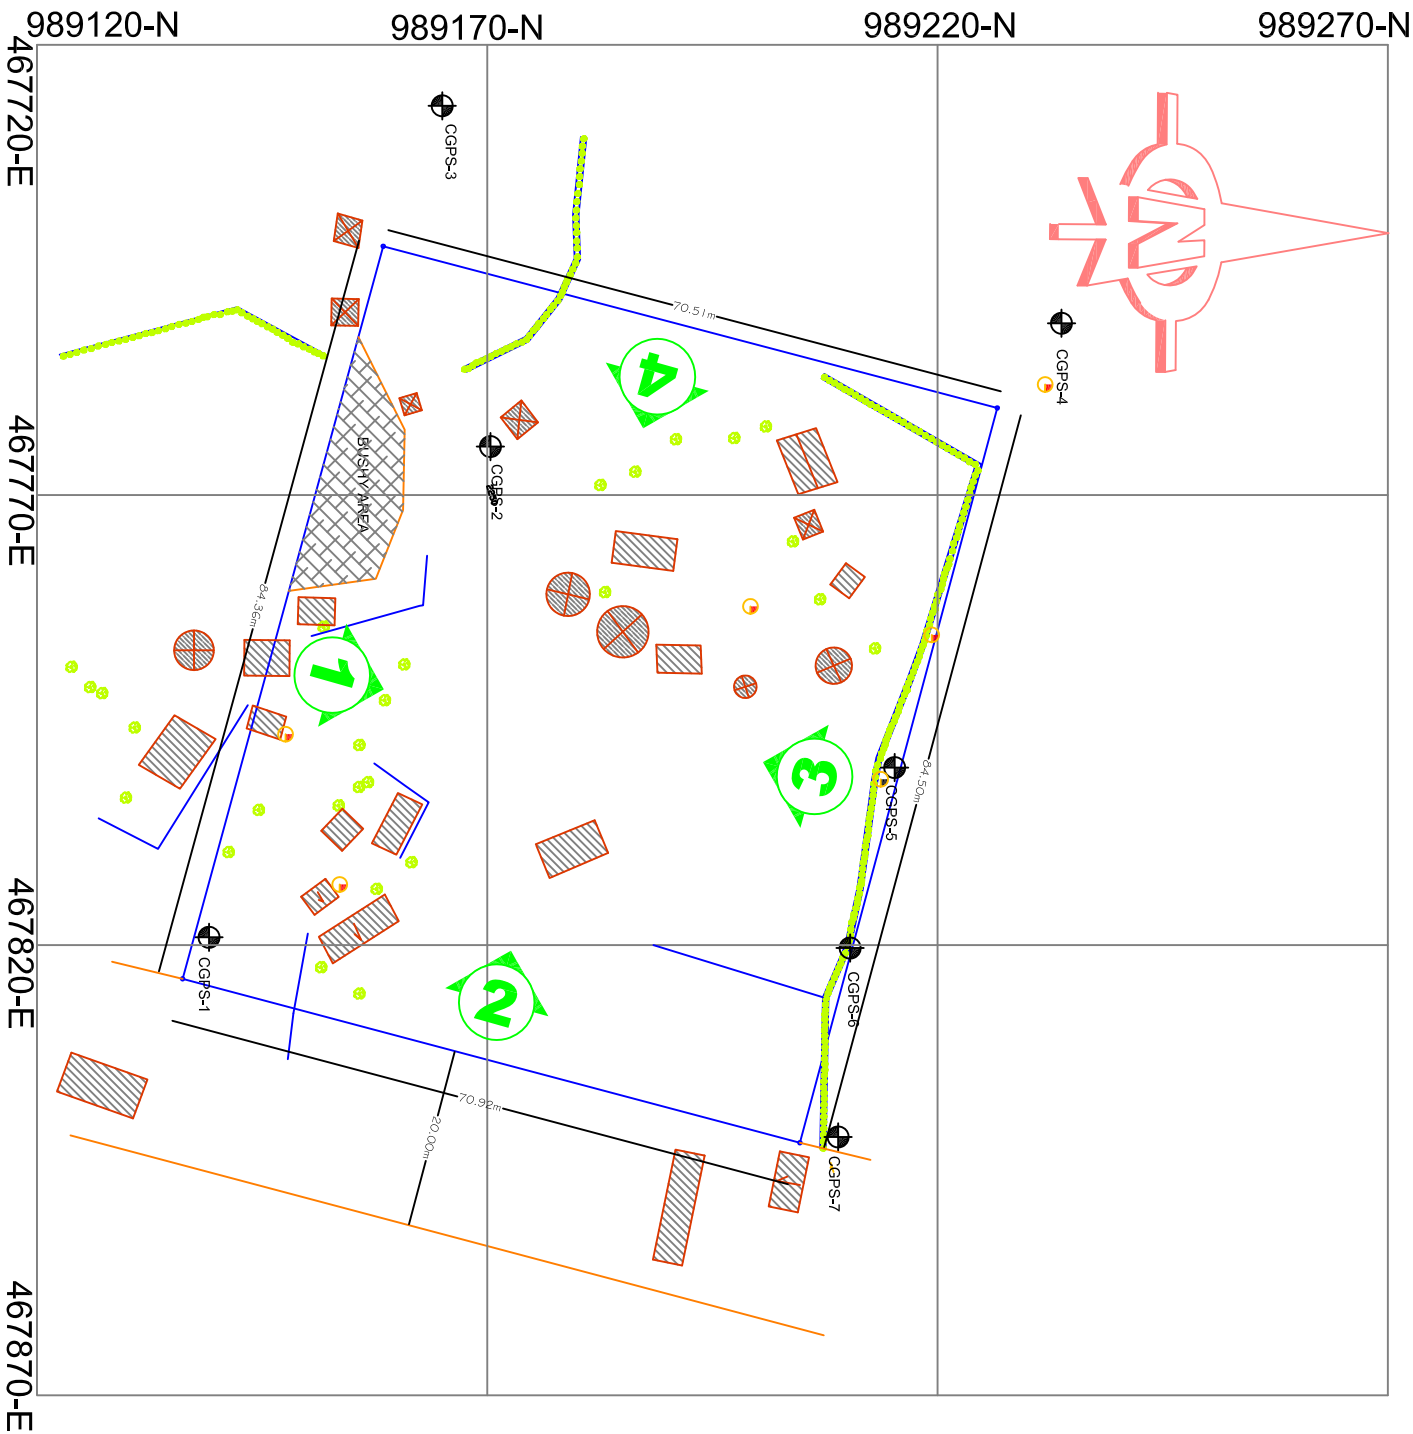

Notes

1. All dimensions are in meters
CONFORMAL UNIVERSAL TRANSVERSAL MERCATOR
(UTM) PROJECTION
Local Geodetic Datum: Adindan
Reference Ellipsoid: Clark 1880 (modified)
Zone 37

BENCHMARK TABEL

	East	North	Elevation
CGPS 1	467819.130	989139.103	2247.836
CGPS 2	467764.625	989170.351	2250.653
CGPS 3	467726.776	989164.998	2255.142
CGPS 4	467750.929	989233.759	2247.879
CGPS 5	467800.274	989215.235	2244.225
CGPS 6	467820.323	989210.290	2242.125
CGPS 7	467841.302	989208.957	2241.270

CONTOUR INTERVAL 0.5m

LEGEND

- Corner point
- Electric pole
- Major contour
- Minor contour
- House
- Hut
- Fence
- Future access road
- Tree

CLIENT
AFRICAN UNION COMMISSION

PROJECT
COMMISSIONERS RESIDENCE

CONSULTANT
ALPS Surveying Works
Tel:251- 0115546867
P.O.Box: 13621110
Addis Ababa, Ethiopia
email: micheleh@ethionet.et

DRAWING TITLE

TOPOGRAPHIC MAP OF SITE "C"

AREA
5,970.03 m²

DRAWING NO.
ASW-AU-03/04

SCALE:
1 : 300

DATE:
AUG.- 2010