


120mm THICK FLOOR SLAB REINFORCEMENT, BEAM COLUMN & FOOTING LAYOUT PLAN AT LEVEL +0.00 SCALE 1:500

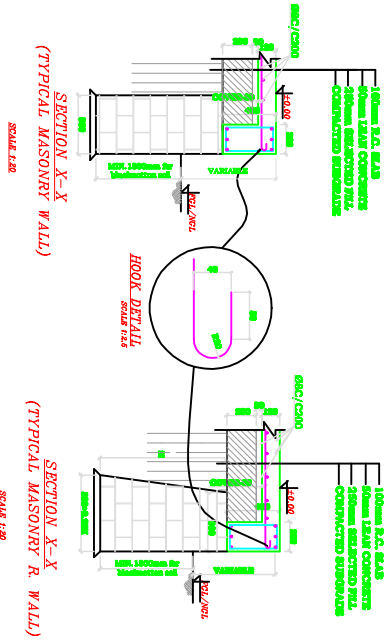

